


# Entrance Beds

West Planting Bed 1

West Planting Bed 2

East Planting Bed

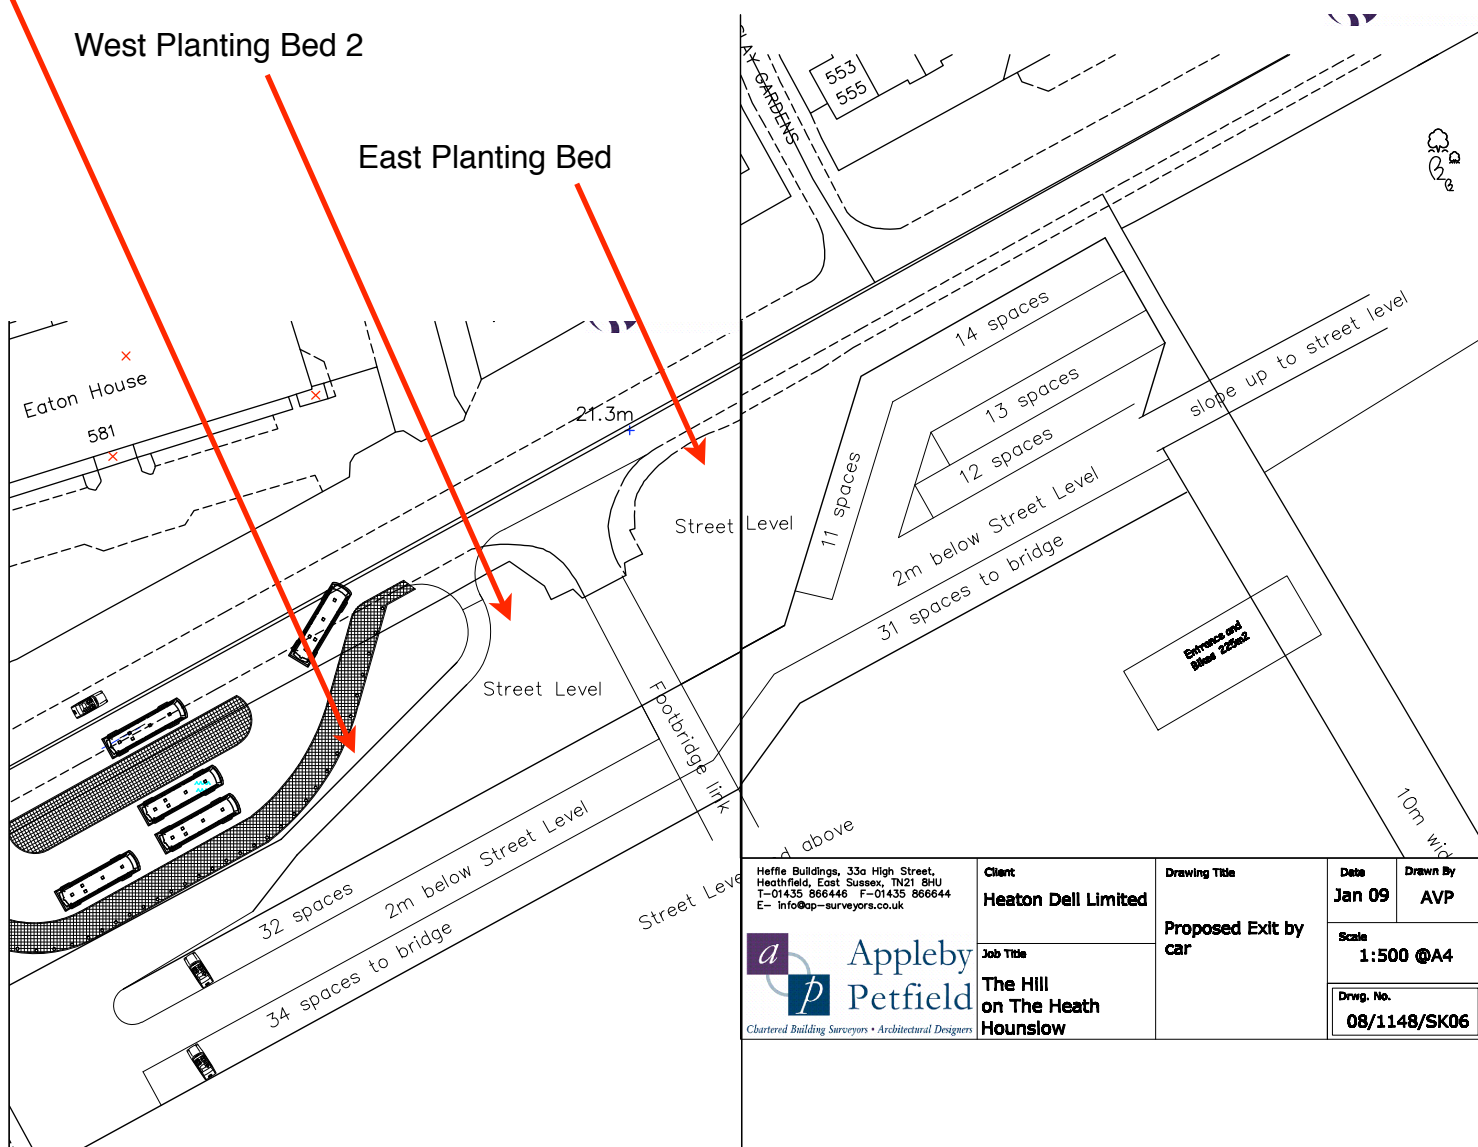

Heffle Buildings, 33a High Street, Heathfield, East Sussex, TN21 8JU T-01435 866446 F-01435 866444 E- info@op-surveyors.co.uk	<b>Client</b> Heaton Dell Limited	<b>Drawing Title</b> Proposed Exit by car	<b>Date</b> Jan 09	<b>Drawn By</b> AVP
	<b>Job Title</b> The Hill on The Heath Hounslow	<b>Scale</b> 1:500 @A4		<b>Drwg. No.</b> 08/1148/SK06

Heffle Buildings, 33a High Street, Heathfield, East Sussex, TN21 8JU T-01435 866446 F-01435 866444 E- info@op-surveyors.co.uk	<b>Client</b> Heaton Dell Limited	<b>Drawing Title</b> Proposed Access by foot bus and car	<b>Date</b> Jan 09	<b>Drawn By</b> AVP
	<b>Job Title</b> The Hill on The Heath Hounslow		<b>Scale</b> 1:500 @A4	

